

DOOR AND FRAME SCHEDULE						
MARK	Leaves	DOOR				COMMENTS
		WIDTH	HEIGHT	THICKNESS	FINISH	
Level 1						
1	1	3'-0"	6'-8"	1 3/4"		Wood/Glass Front Entry Door
2	1	2'-6"	6'-8"	1 3/8"		Powder Room
3	2	4'-0"	6'-8"	1 3/8"		Pantry
4	1	3'-0"	6'-8"	1 3/4"		Wood/Glass Patio Door
5	1	3'-0"	6'-8"	1 3/4"		Garage
6	1	8'-0"	8'-0"	-----		Garage Overhead Door
Level 1: 6						

DOOR AND FRAME SCHEDULE						
MARK	Leaves	DOOR				COMMENTS
		WIDTH	HEIGHT	THICKNESS	FINISH	
Level 2						
7	1	2'-6"	6'-8"	1 3/4"		Wood/Glass Balcony Door - Type A,B.&C Only
8	2	4'-0"	6'-8"	1 3/8"		Bedroom Closet
9	1	2'-8"	6'-8"	1 3/8"		Bedroom
10	1	2'-6"	6'-8"	1 3/8"		Bathroom
11	2	4'-0"	6'-8"	1 3/8"		Closet
12	1	2'-8"	6'-8"	1 3/8"		Bedroom
13	2	5'-0"	6'-8"	1 3/8"		Laundry
14	1	2'-8"	6'-8"	1 3/8"		Master Bedroom
15	2	4'-0"	6'-8"	1 3/8"		MAster Closet
16	1	2'-6"	6'-8"	1 3/8"		Pocket Door - Closet
17	1	2'-8"	6'-8"	1 3/8"		Master Bath
Level 2: 11						
Grand total: 17						




Window Schedule				
Type Mark	Description	Width	Height	Comments
A	Fixed	3'-0"	5'-0"	
B	Fixed	6'-0"	3'-0"	
C	French Casement	5'-0"	5'-0"	
D	Casement	2'-6"	3'-0"	
E	Fixed	5'-0"	5'-0"	
F	Casement	3'-0"	5'-0"	Type D Only
Grand total: 8				

Susan Collette Design

Memphis, Tennessee 38103
901.292.0266

General Notes

- These drawings indicate in general, the project in terms of architectural design intent. The drawings do not indicate or describe all work required.
- The Contractor is responsible for providing all items required for the proper execution and completion of the work including the structural, mechanical, electrical, and plumbing systems design, coordination and execution.
- All work should comply with local jurisdiction building codes.
- Contractor to verify all dimensions prior to construction.
- Do not scale the drawings.
- Finish top of Slab at Level 1, unless noted otherwise.

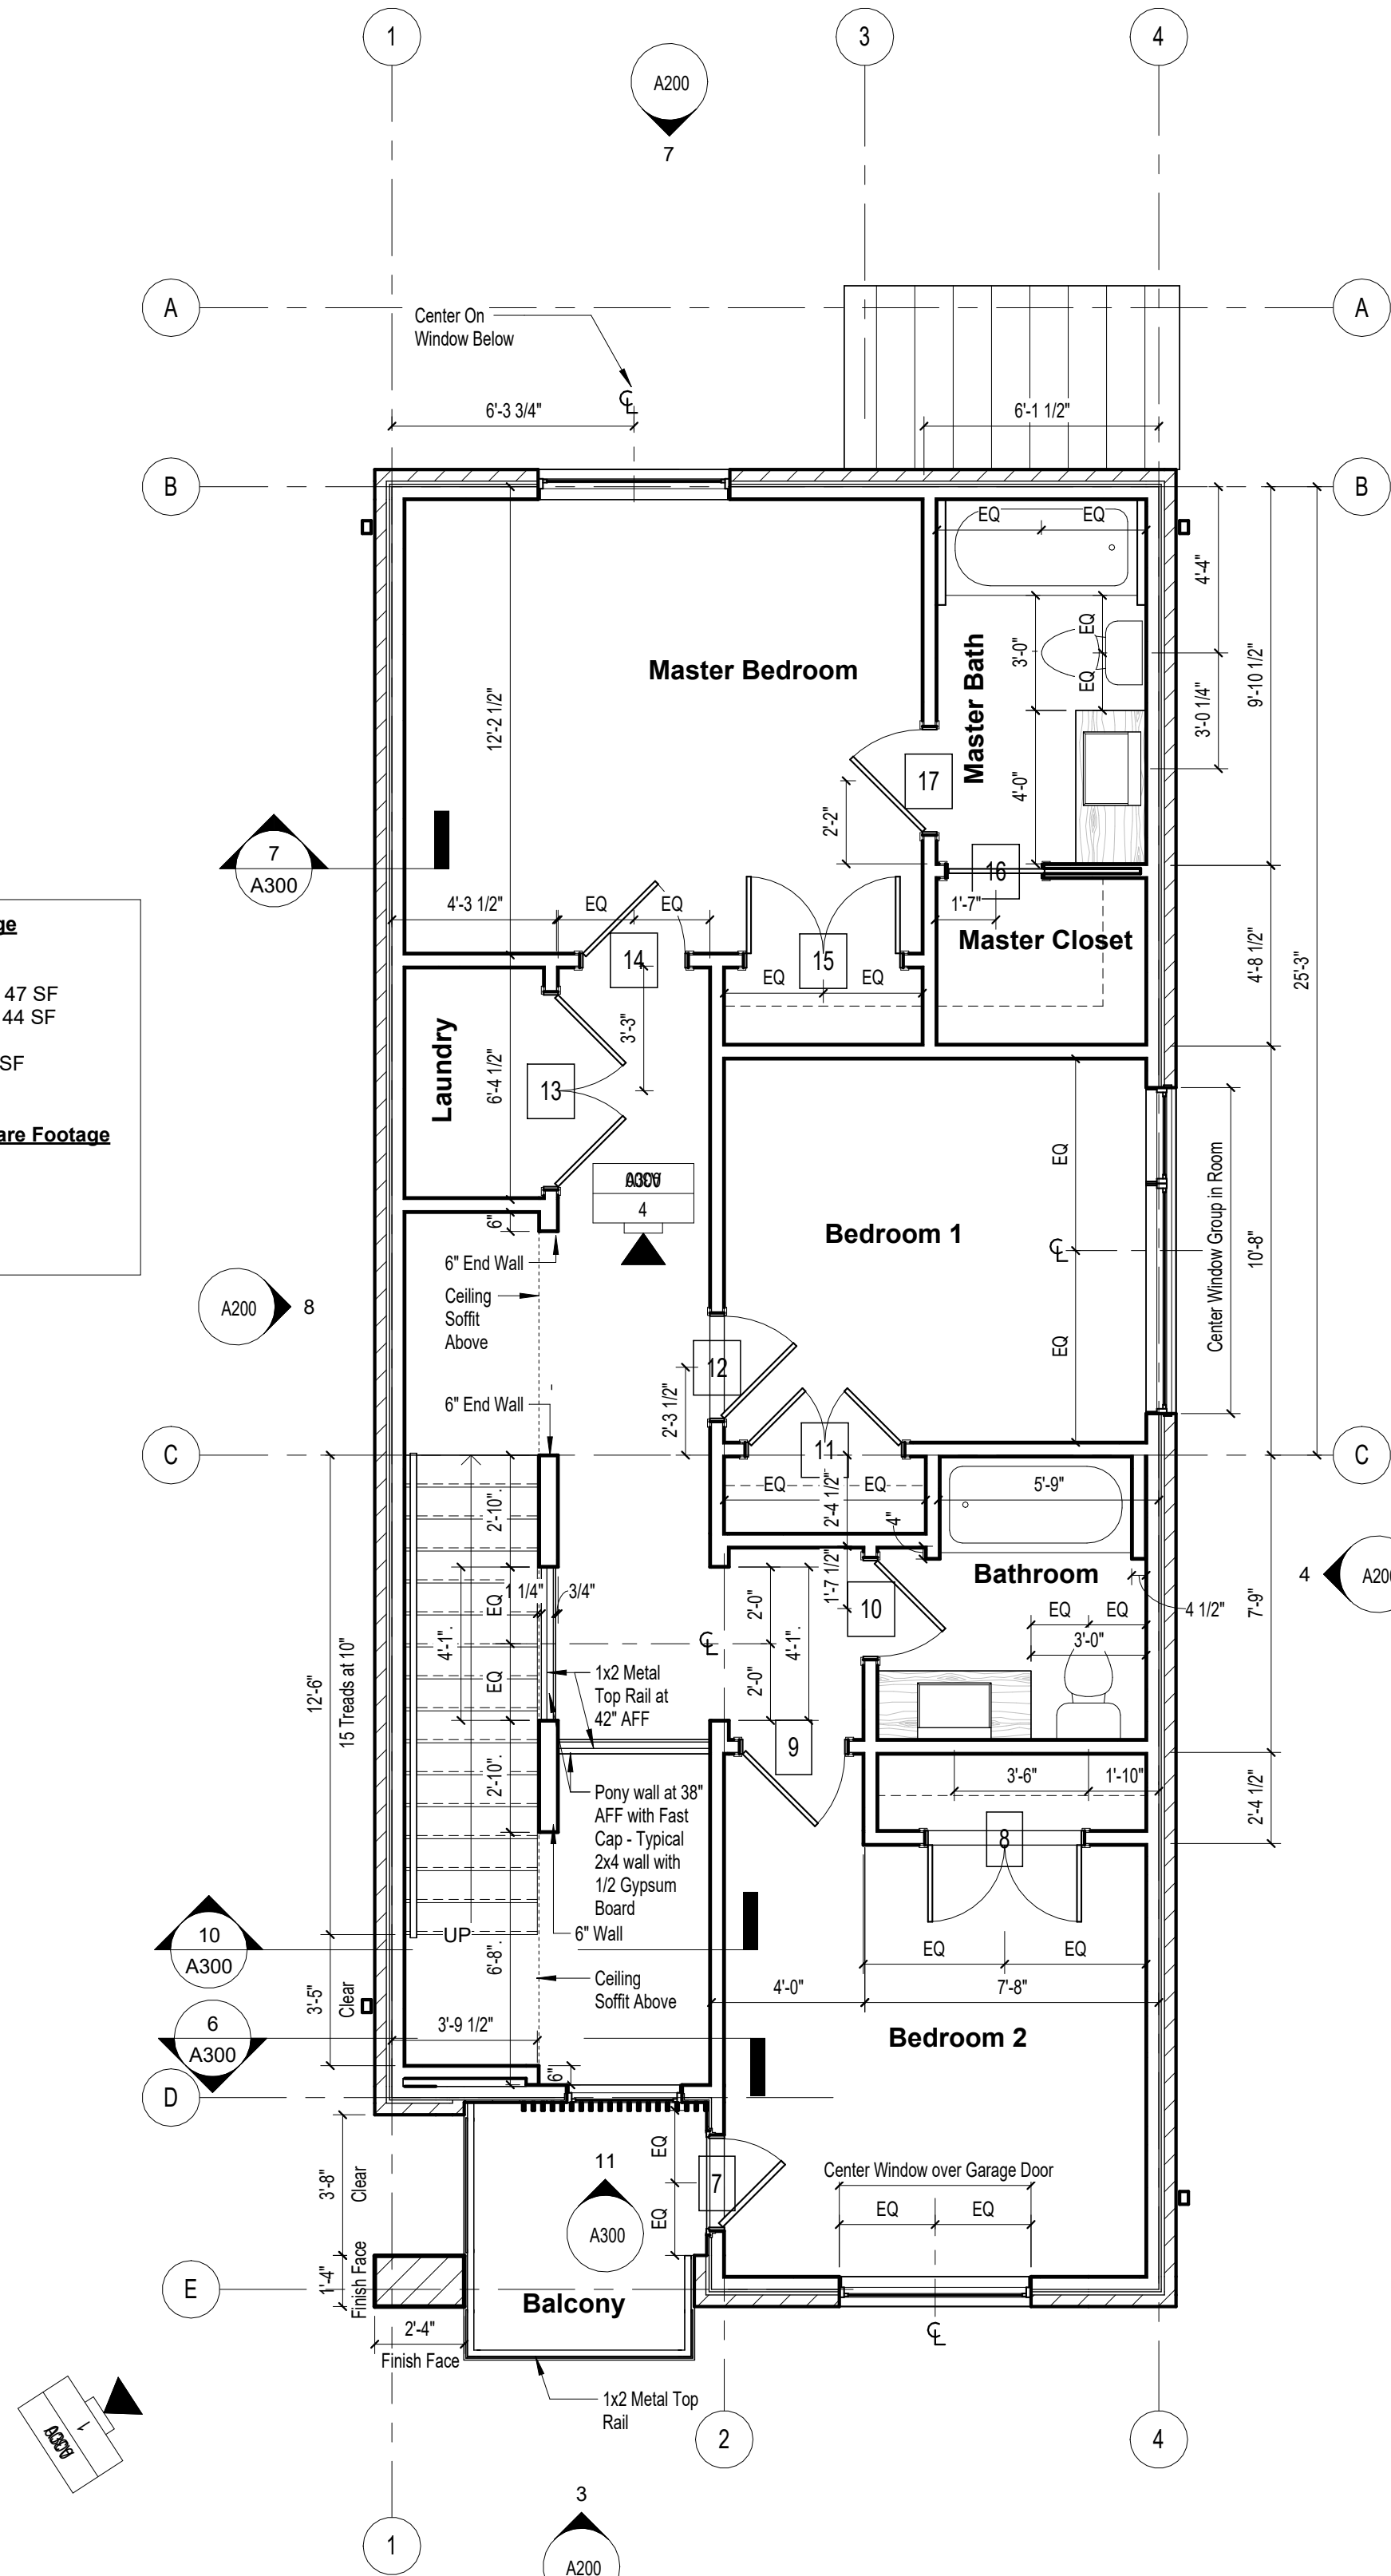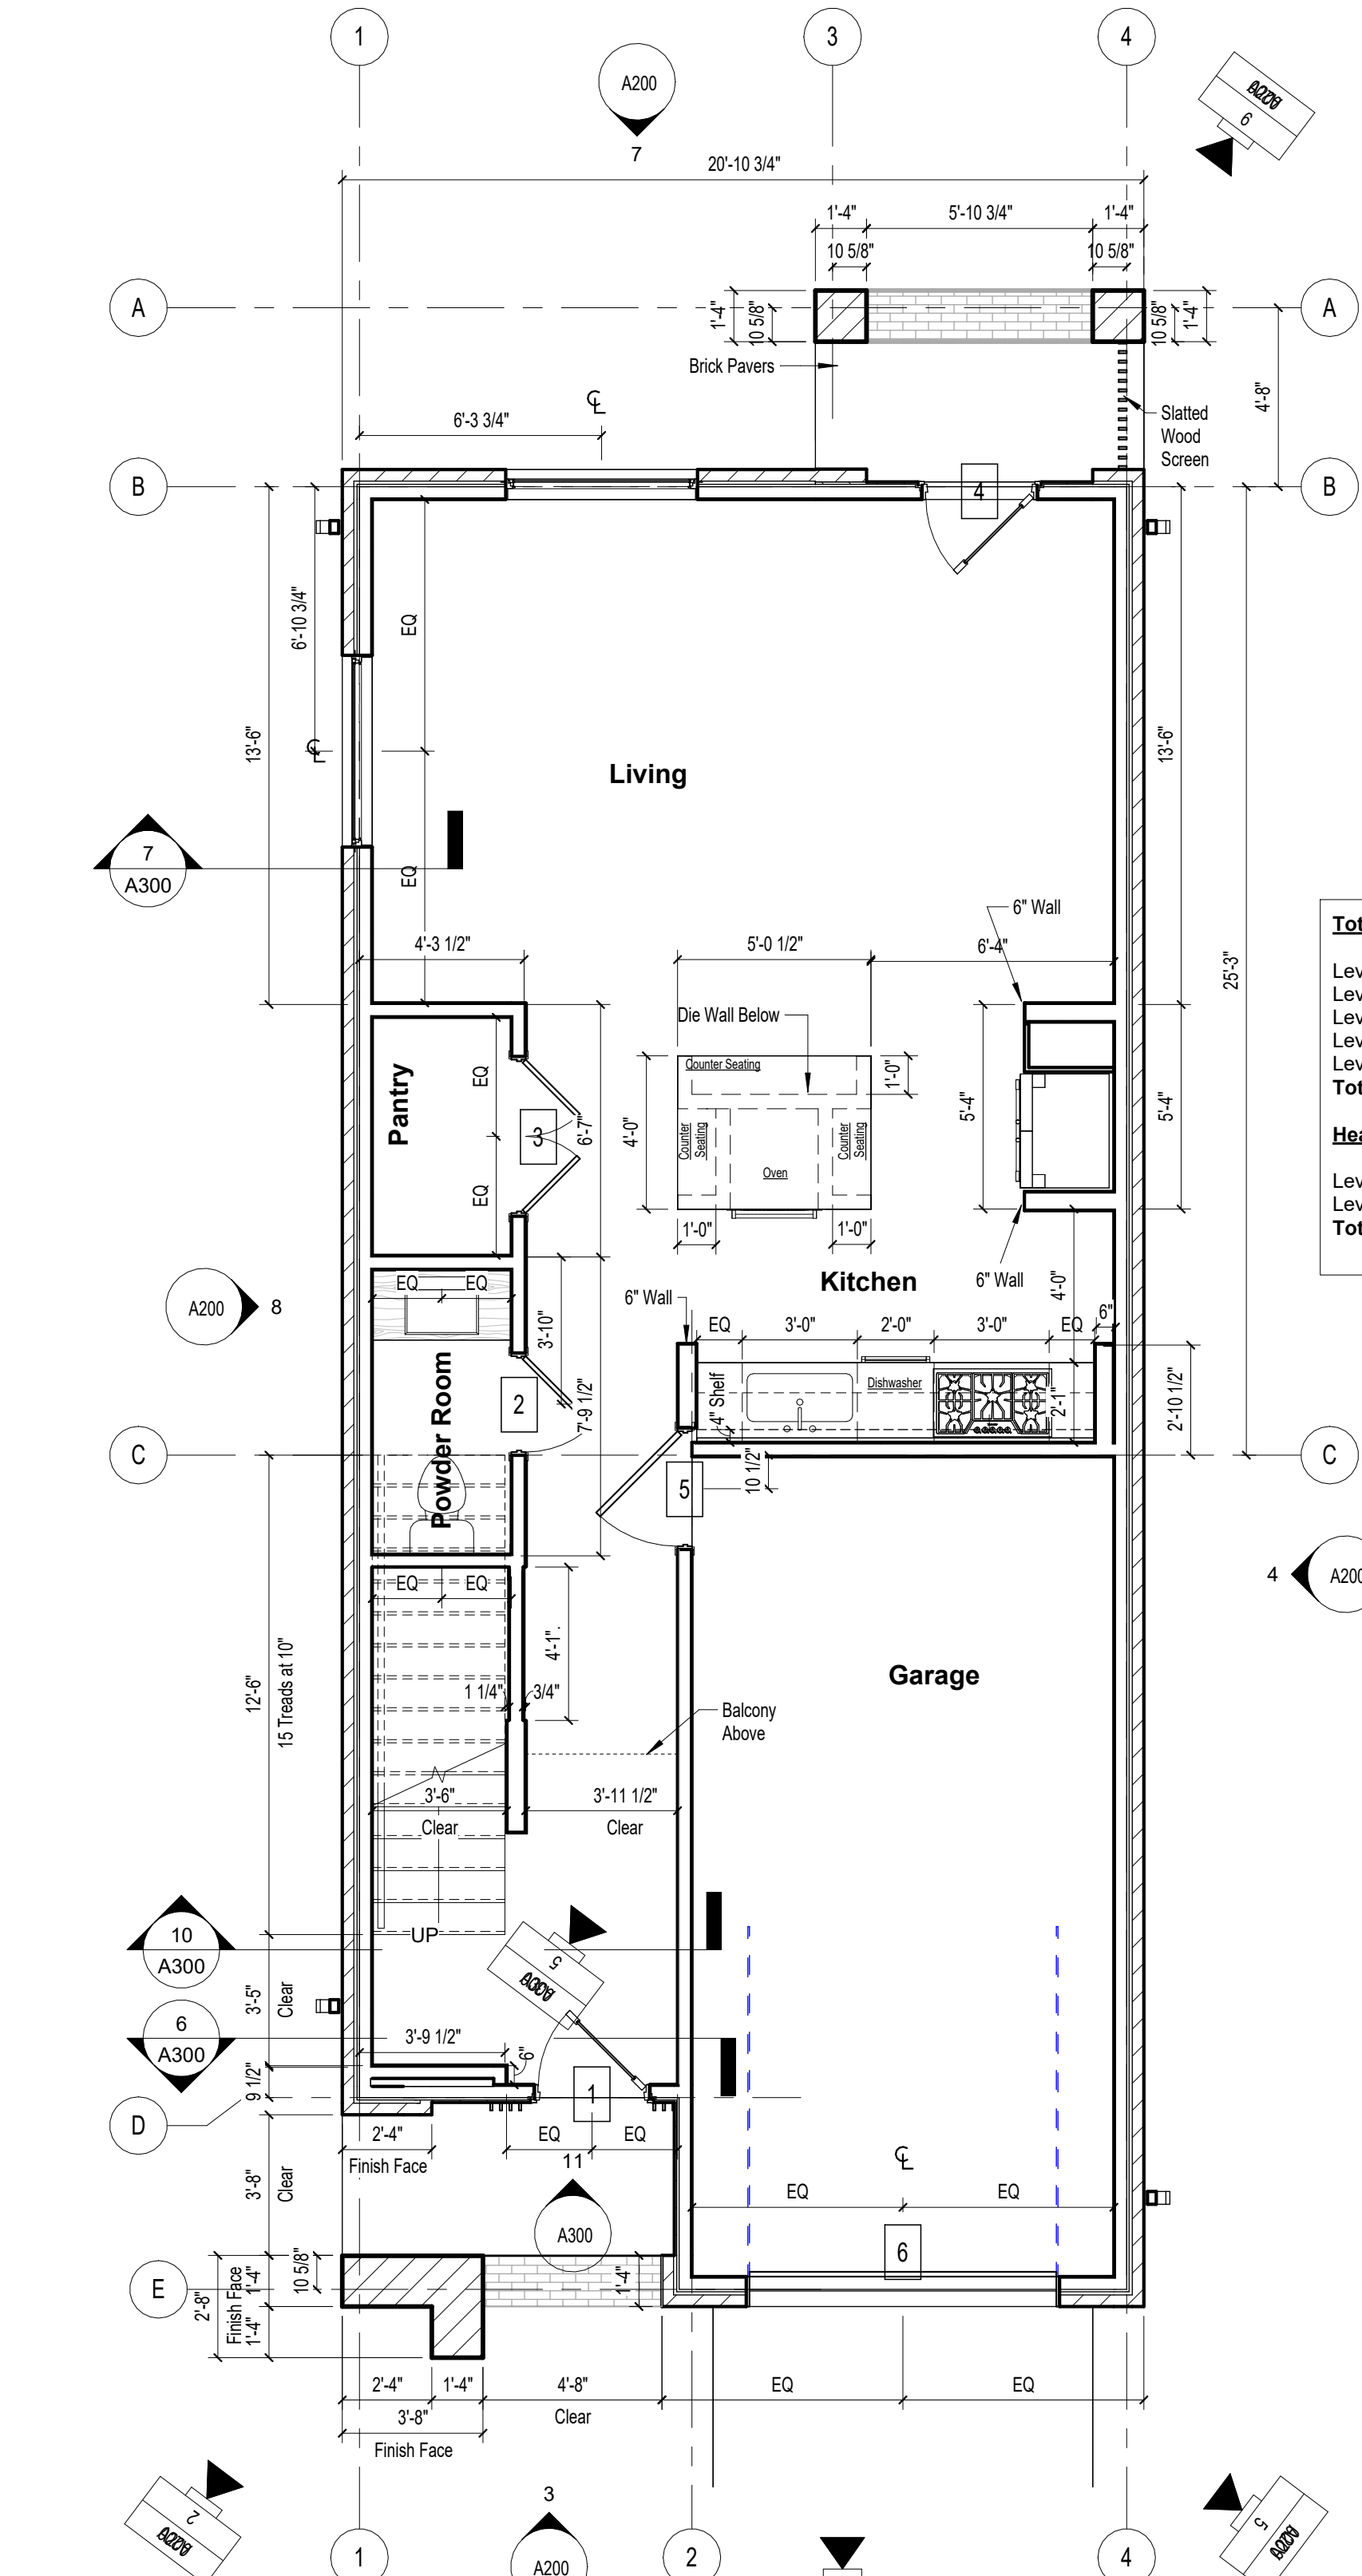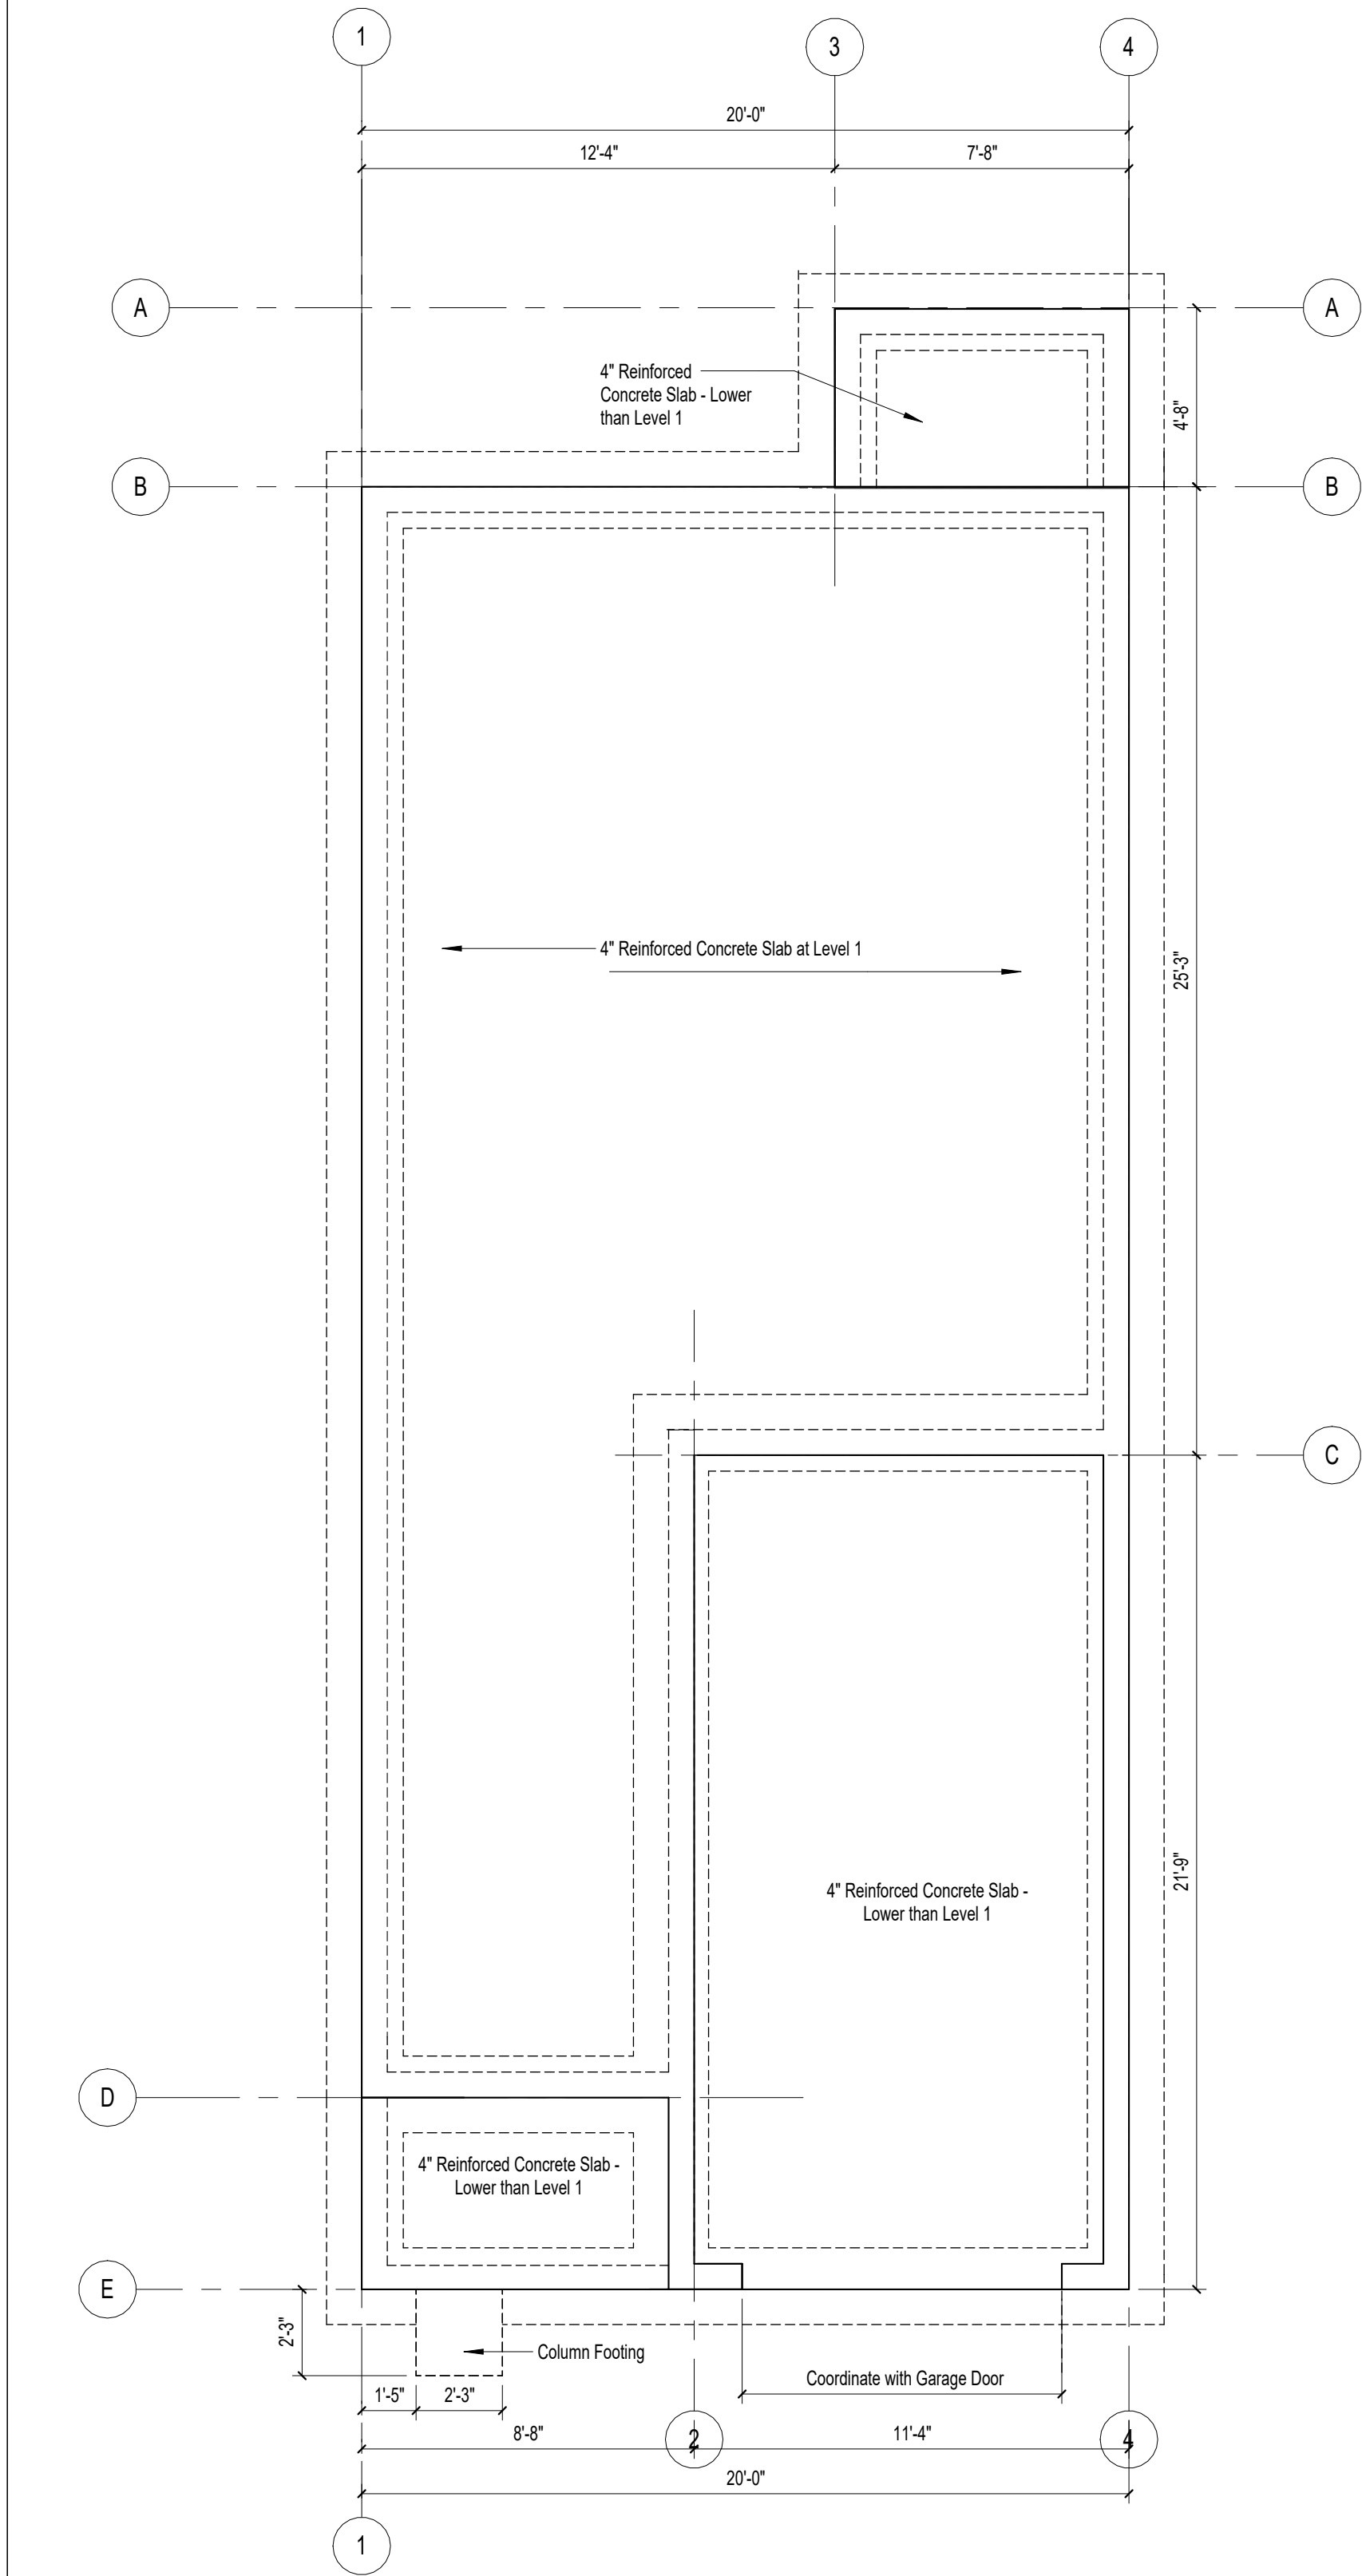

PROJECT NAME:

R Street - Type A

R Street
Little Rock, Arkansas 72205

ORIGINAL ISSUE DATE:
06/14/22

SHEET TITLE:

Plans

SHEET NO.:

A100

LATEST REVISION NO.: