


2/15/2023 11:11:22 AM

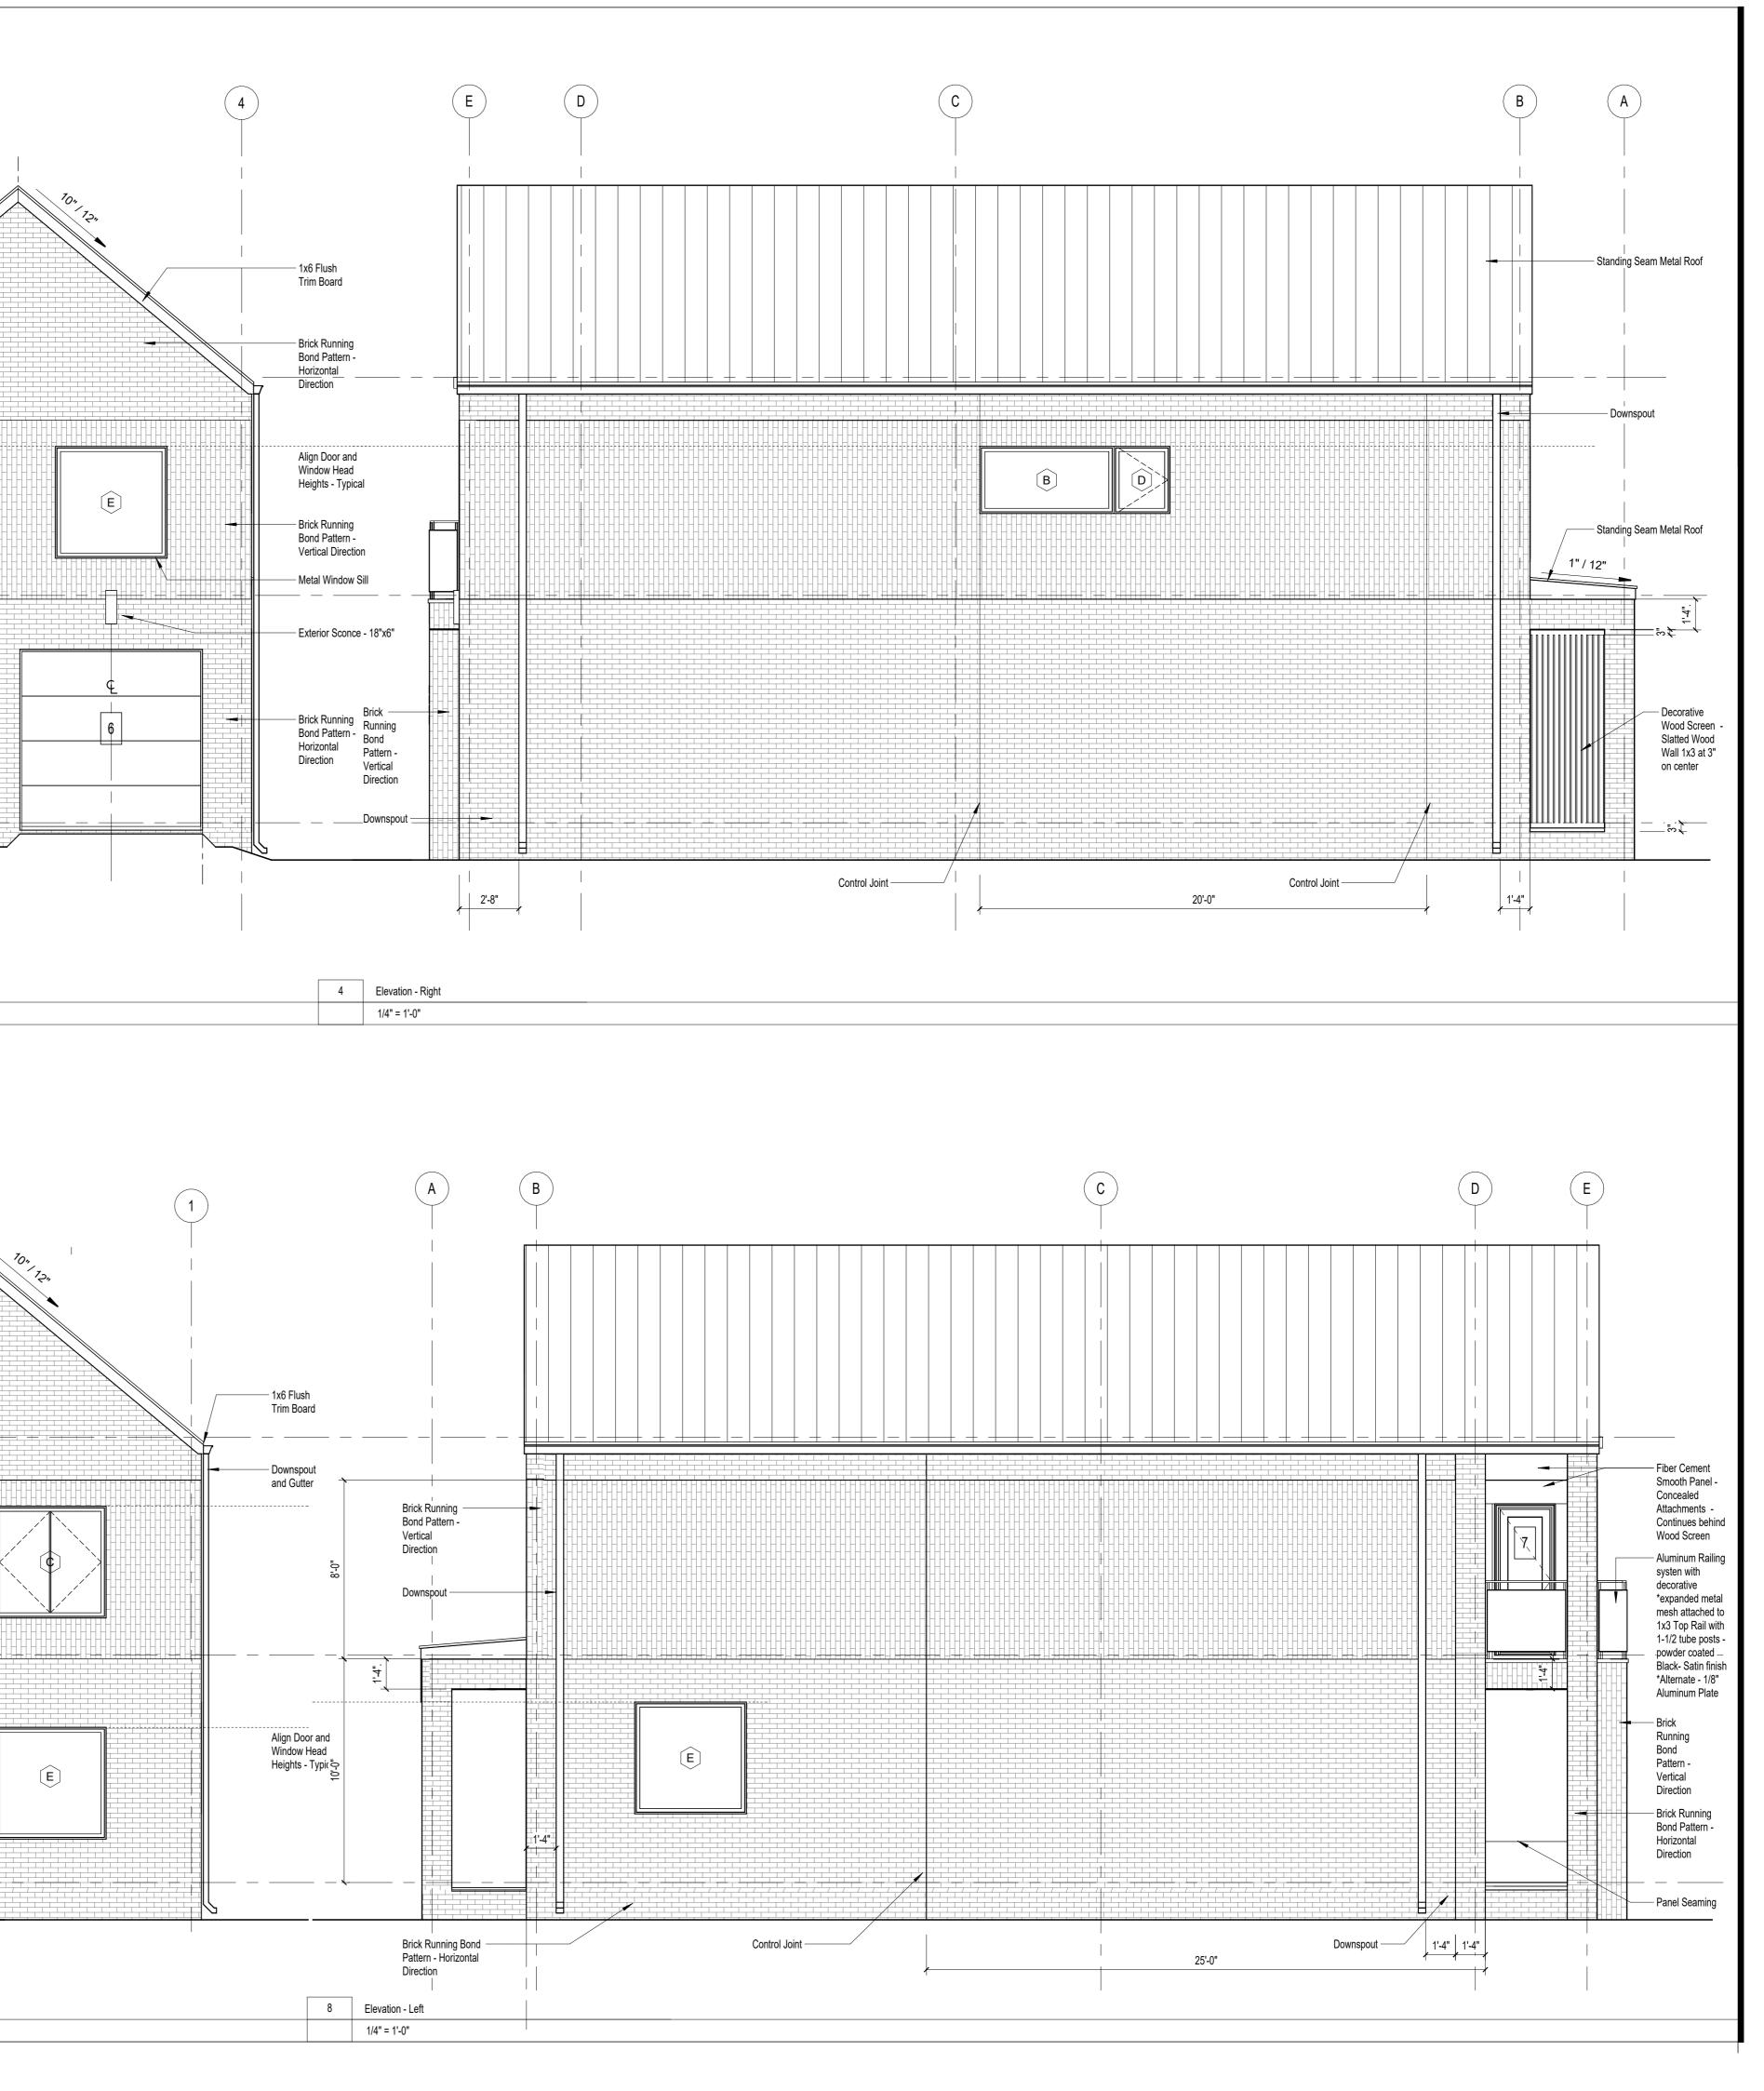

Susan Collette Design

Memphis, Tennessee 38103 901.292.0266

General Notes

 These drawings indicate in general, the project in terms of architectural design intent. The drawings do not indicate or describe all work required.


2. The Contractor is responsible for providing all items required for the proper execution and completion of the work including the structural, mechanical, electrical, and plumbing systems design, coordination and execution.

 All work should comply with local jurisdiction building codes.

4. Contractor to verify all dimensions prior to construction.

5. Do not scale the drawings.

6. Finish top of Slab at Level 1, unless noted otherwise.

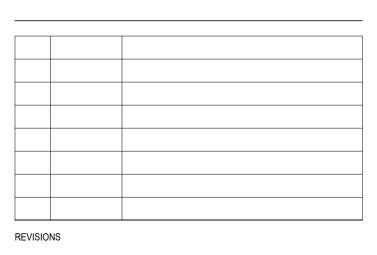

R Street - Type A

R Street

Little Rock, Arkansas 72205

ORIGINAL ISSUE DATE: 06/14/22

SHEET TITLE: Elevations

